

(c) 擬建連接荃灣路下行引道至德士古道的連接路
PROPOSED SLIP ROAD CONNECTING TSUEN WAN ROAD DOWN RAMP TO TEXACO ROAD

(d) 擬擴闊現有行車線
PROPOSED WIDENING OF EXISTING LANE

(b) 擬建行車天橋及連接路
PROPOSED BRIDGE AND PROPOSED SLIP ROAD



荃青交匯處
TSUEN TSING INTERCHANGE

(e) 擬擴闊迴旋處及相關路口改善工程
PROPOSED WIDENING OF ROUNDABOUT AND ASSOCIATED JUNCTION IMPROVEMENT WORKS

(a) 擬建專供左轉行車道
PROPOSED EXCLUSIVE LEFT TURN LANE

圖例 LEGEND:

- 施工區界限
LIMIT OF WORKS SITE
- 擬建專供左轉行車道
PROPOSED EXCLUSIVE LEFT TURN LANE
- 擬建行車天橋
PROPOSED BRIDGE
- 擬建接駁至行車天橋的連接路
PROPOSED SLIP ROAD TO BRIDGE
- 擬建連接荃灣路下行引道至德士古道的連接路
PROPOSED SLIP ROAD CONNECTING TSUEN WAN ROAD DOWN RAMP TO TEXACO ROAD
- 擬擴闊現有行車線
PROPOSED WIDENING OF EXISTING LANE
- 擬擴闊迴旋處及相關路口改善工程
PROPOSED WIDENING OF ROUNDABOUT AND ASSOCIATED JUNCTION IMPROVEMENT WORKS
- 擬重建的行人過路處
PROPOSED RECONSTRUCTION OF PEDESTRIAN CROSSING
- Y Y 擬議削坡
PROPOSED SLOPE CUTTING
- 現有行車天橋尚未啟用部分
EXISTING BRIDGE NOT YET OPENED TO THE PUBLIC
- 現有行車線
EXISTING TRAFFIC LANE
- 擬新增行車線
PROPOSED NEW TRAFFIC LANE

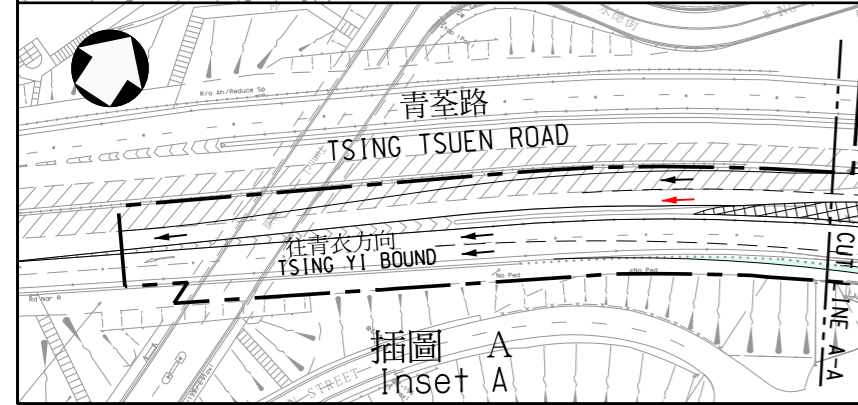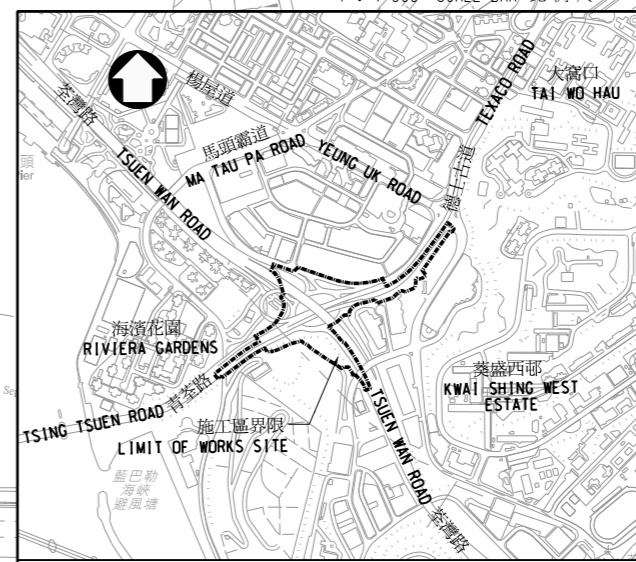

圖則名稱 drawing title
工程計劃項目第6087TI號
荃青交匯處改善工程 - 平面圖
PWP ITEM NO. 6087TI
IMPROVEMENT WORKS AT TSUEN TSING INTERCHANGE - LAYOUT PLAN

圖則編號 plan no. HMW6087TI-SK00011	比例 scale 1:1500
主要工程管理處 MAJOR WORKS PROJECT MANAGEMENT OFFICE	
© 版權所有 COPYRIGHT RESERVED	
	HIGHWAYS DEPARTMENT HONG KONG
	路政署 香港